

DRL No.

NOTES

1. ALL DIMENSIONS IN MILLIMETRES AND ALL LEVELS IN METRES UNLESS SHOWN OTHERWISE.

REFERENCES

WN019-0205-STN-02-ZZ-DR-C-0002

WN019-0205-STN-02-ZZ-DR-C-0003

WN019-0205-STN-02-ZZ-DR-C-0004

WN019-0205-STN-02-ZZ-DR-C-0100

TD016, DETAILS 20, 21 AND 22

TD017 AND TD019, DETAIL 23

NEW INGLETON DMA, DETAIL 24


NEW CONNECTIONS, DETAILS 25 AND 26

LEGEND

NEW DN800 WHORLEY SR TO SHILDON SR

NEW DN800 WHORLEY SR TO LONG NEWTON SR
(SEE THE WN019-0205-STN-03 SERIES)

RED LINE BOUNDARIES OF THE SITE

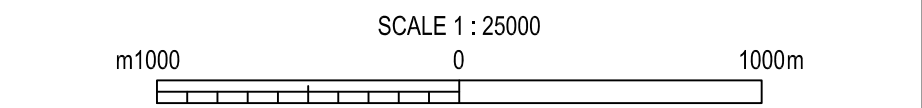

CURRENT VERSION INFORMATION

P01	S2	FOR INFORMATION				MP	JDC	OC	22.10.21
REVISION	STATUS	SUITABILITY DESCRIPTION				AUTHORED	CHECKED	REVIEWED	DATE

NORTHUMBRIAN WATER LTD
TEES AND CENTRAL STRATEGIC TRANSFER MAINS
WHORLEY SR TO SHILDON SR
RECONNECTION LOCATIONS
PLAN

THIS DRAWING IS ISSUED BY STANTEC UK SUBJECT TO THE CONDITIONS THAT IT IS NOT COPIED EITHER IN WHOLE OR IN PART OR DISCLOSED TO THIRD PARTIES UNLESS PRIOR WRITTEN AUTHORIZATION IS GIVEN BY STANTEC UK.
PREVIOUS VERSIONS OF THIS DRAWING SHOULD BE STAMPED SUPERSEDED OR DESTROYED
DO NOT SCALE THIS DRAWING - IF IN DOUBT ASK



CLIENT CONTRACT NO. WN019/0205	SCALE 1:25000	MASTER SIZE A1	STATUS S2
DRAWING NO. WN019-0205-STN-02-ZZ-DR-C-0001			REVISION P01